



FRONT PERSPECTIVE

**PROJECT INFORMATION**


20 RESIDENTIAL UNITS

MIX OF 1, 2 & 3 BEDROOMS

~3500 SF OF COMMERCIAL SPACE

~32 TOTAL PARKING SPACES - 16 GARAGE SPACES

Project designed to meet LEED for Neighborhood Development Guidelines. See attached preliminary LEED ND checklist.

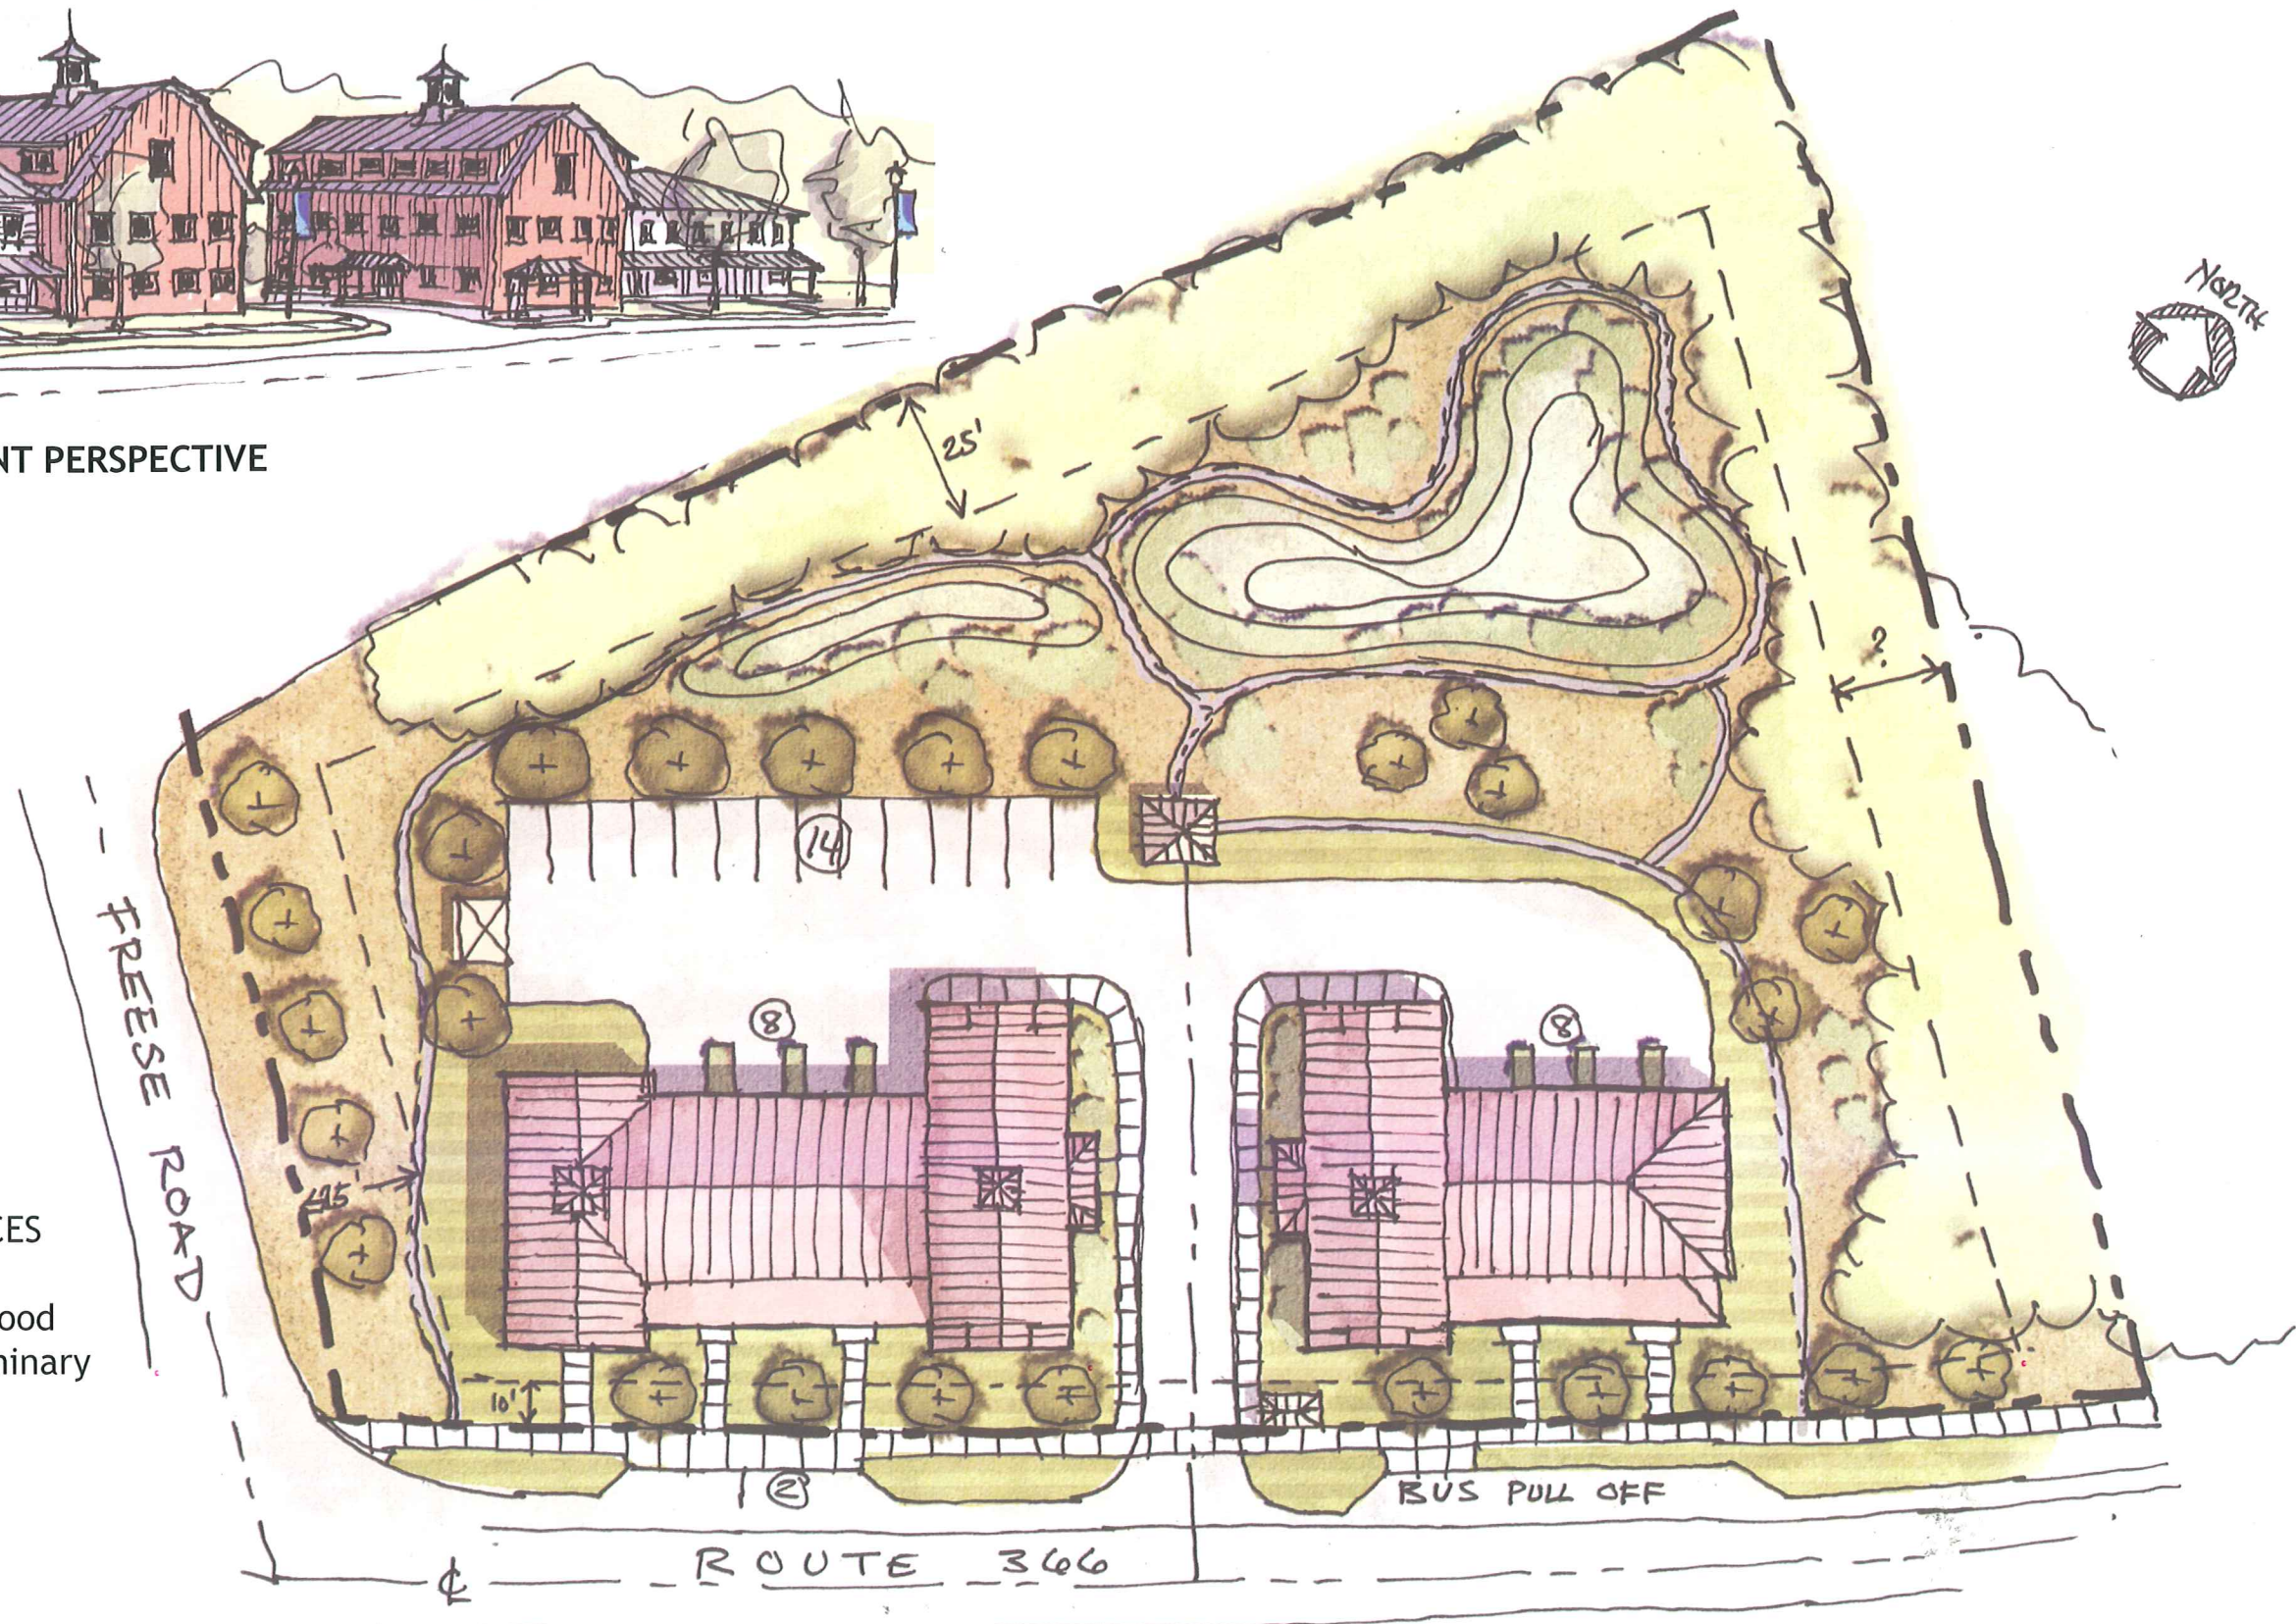

SITE PLAN

1" = 40'