



T.G. MILLER, P.C.
 ENGINEERS AND SURVEYORS
 203 NORTH AURORA STREET
 P.O. BOX 777
 ITHACA, NEW YORK 14851






**PROPOSED ROYAL ROAD SEWER DISTRICT
 SEWER DISTRICT BOUNDARY**
 TOWN OF DRYDEN
 TOMPKINS COUNTY, NEW YORK



SHEET TITLE

DISTRICT
 BOUNDARY

DATE: 6/28/04	JOB No. E04-02
SCALE: 1"=200'	
DRAWN BY: EAL	SHEET
CHECKED: DGP	1 OF 1

LEGEND

-  PROPOSED WATER DISTRICT BOUNDARIES
-  EXISTING GUTHRIE SEWER SERVICE
-  EXISTING GUTHRIE WATER SERVICE
-  EXISTING TOWN WATERMAIN
-  EXISTING TOWN GRAVITY SEWER

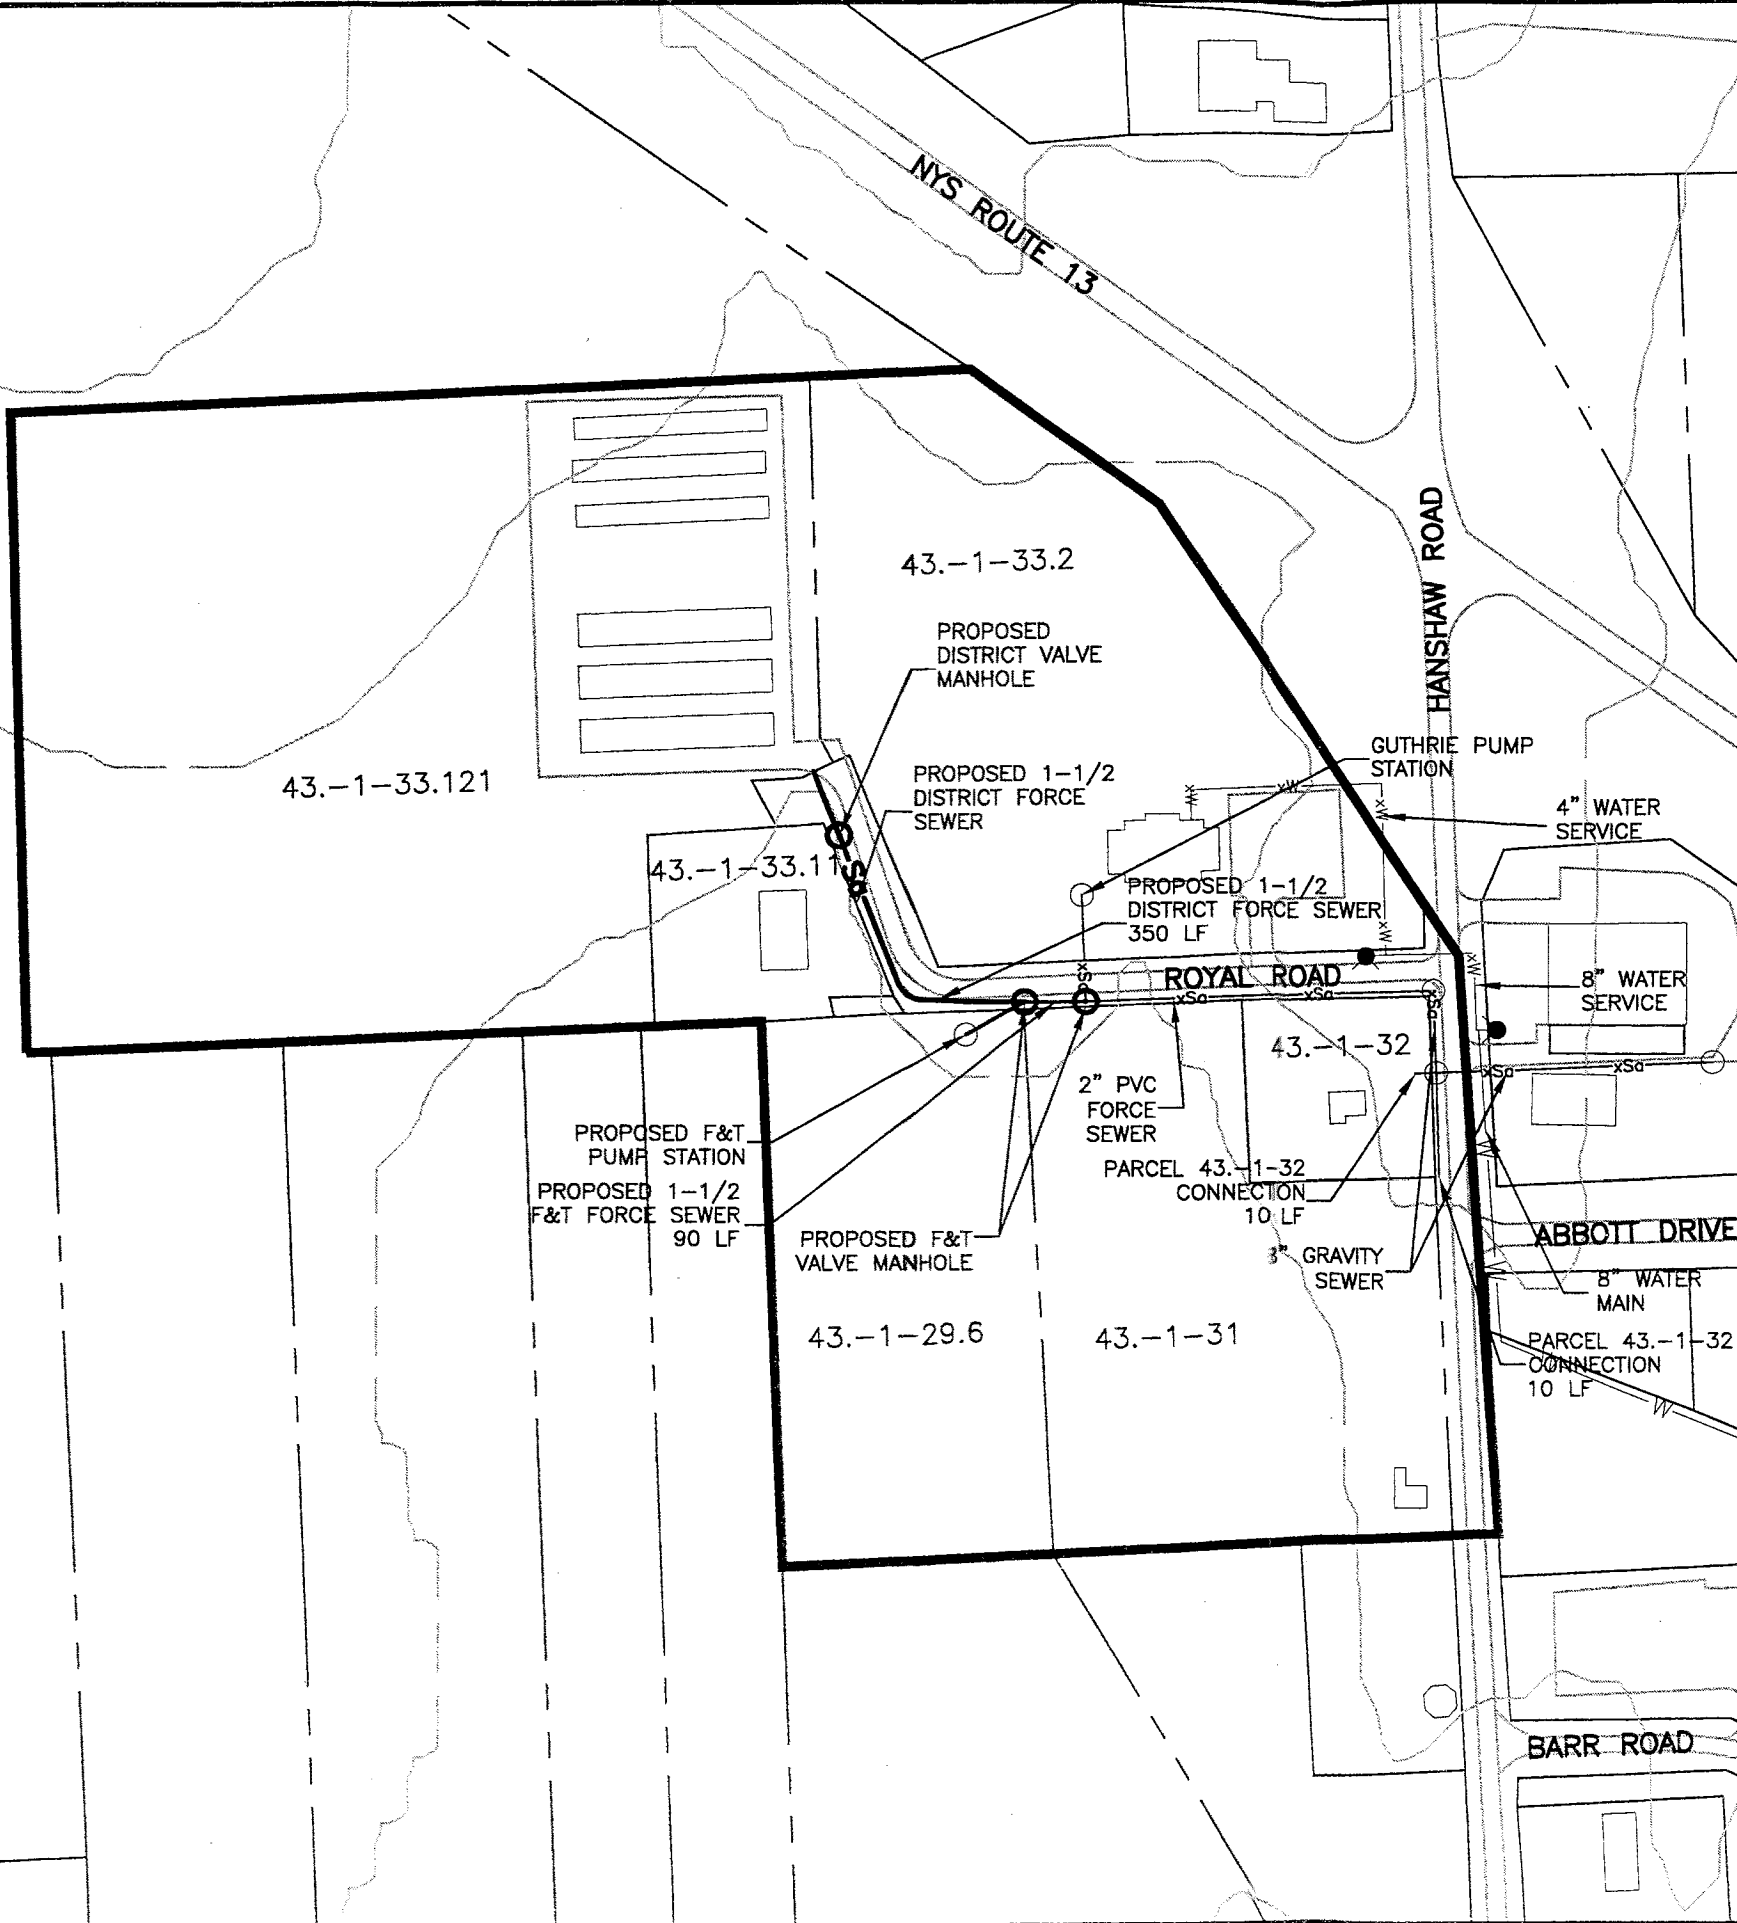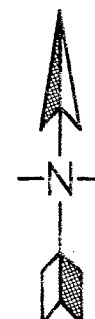

PROPOSED F&T
 PUMP STATION
 PROPOSED 1-1/2
 F&T FORCE SEWER
 90 LF

PROPOSED F&T
 VALVE MANHOLE

2" PVC
 FORCE SEWER

PARCEL 43.-1-32
 CONNECTION
 10 LF

3" GRAVITY
 SEWER

ABBOTT DRIVE

8" WATER
 MAIN

PARCEL 43.-1-32
 CONNECTION
 10 LF

BARR ROAD