



T.G. MILLER, P.C.
 ENGINEERS AND SURVEYORS
 203 NORTH AURORA STREET
 P.O. BOX 777
 ITHACA, NEW YORK 14851

ELLIS HOLLOW ROAD WATER DISTRICT

TOWN OF DRYDEN

TOMPKINS COUNTY, NEW YORK

SHEET TITLE

MAP 1

DATE: **03/01/06**


JOB No.
E06-02

SCALE:
1"=1,000


DRAWN BY:
TRT/DGP

SHEET
1 of 3

CHECKED:
AJS

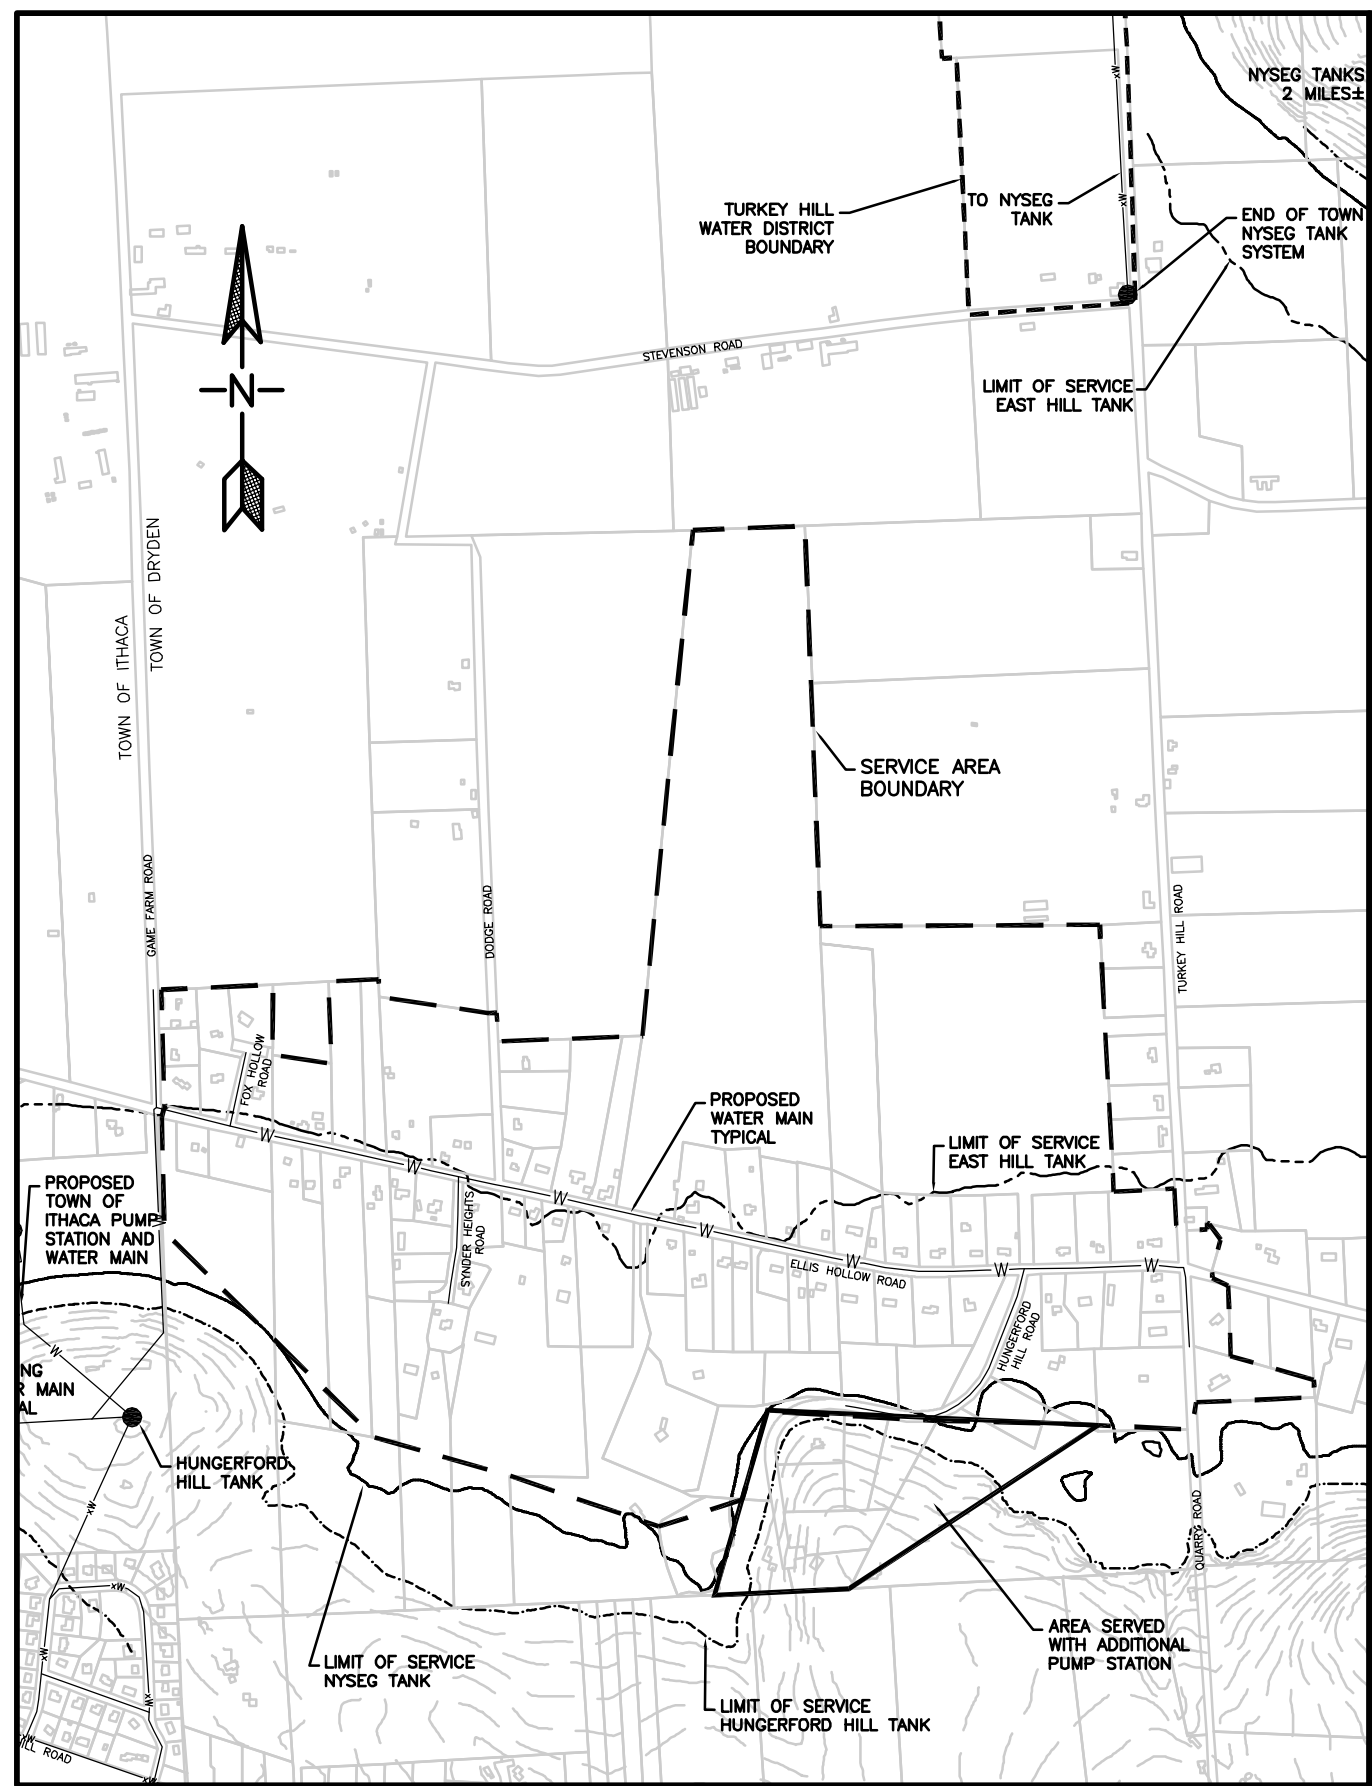

BASE SERVICE AREA - HUNGERFORD HILL TANK

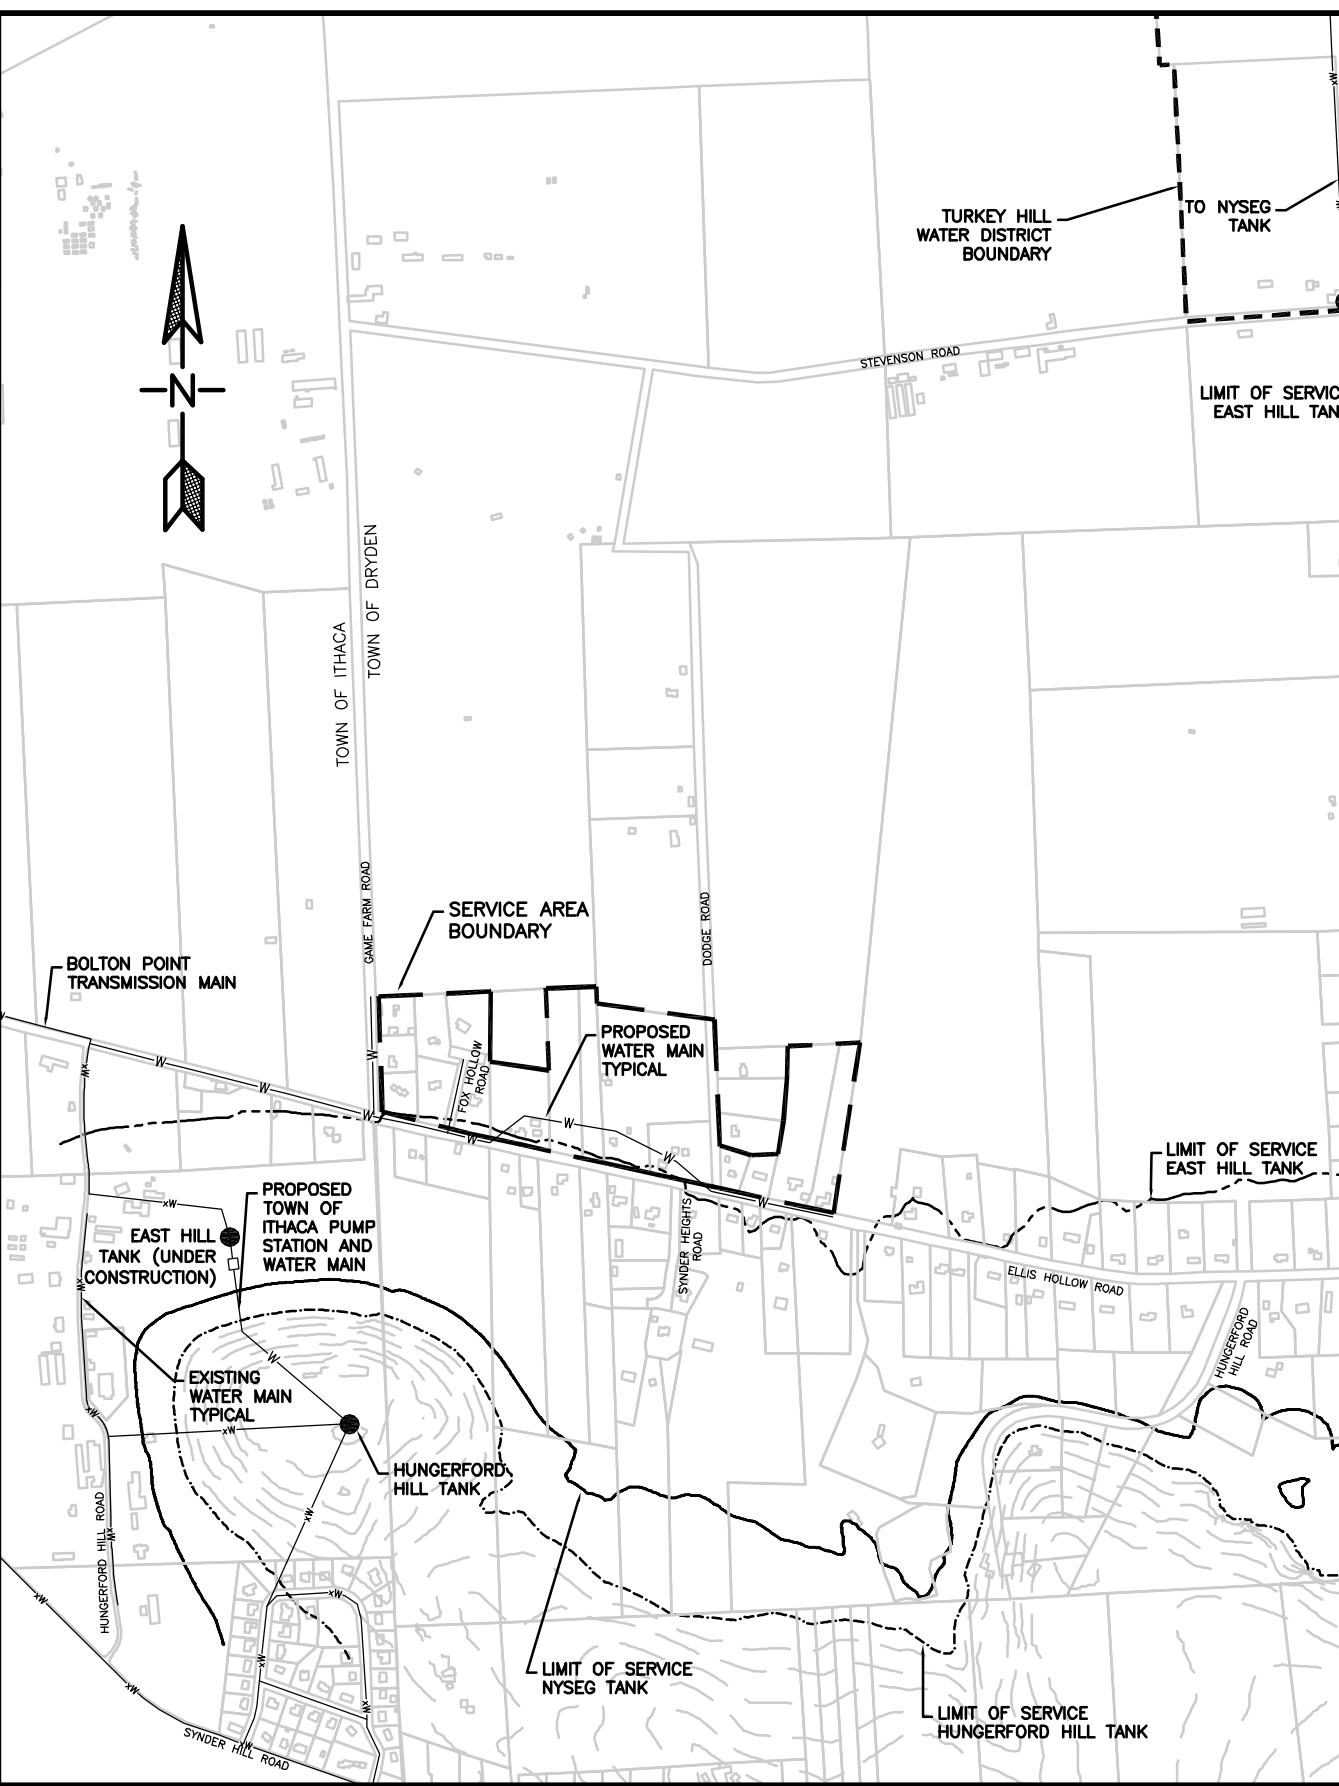

BASE SERVICE AREA - EAST HILL TANK