



T.G. MILLER, P.C.
 ENGINEERS AND SURVEYORS
 203 NORTH AURORA STREET
 P.O. BOX 777
 ITHACA, NEW YORK 14851

ELLIS HOLLOW ROAD WATER DISTRICT

TOWN OF DRYDEN

TOMPKINS COUNTY, NEW YORK

SHEET TITLE

MAP 3

DATE:
03/01/06


JOB No.
E06-02

SCALE:
1"=1,000

DRAWN BY:
TRT/DGP

SHEET
3 of 3

CHECKED:
AJS

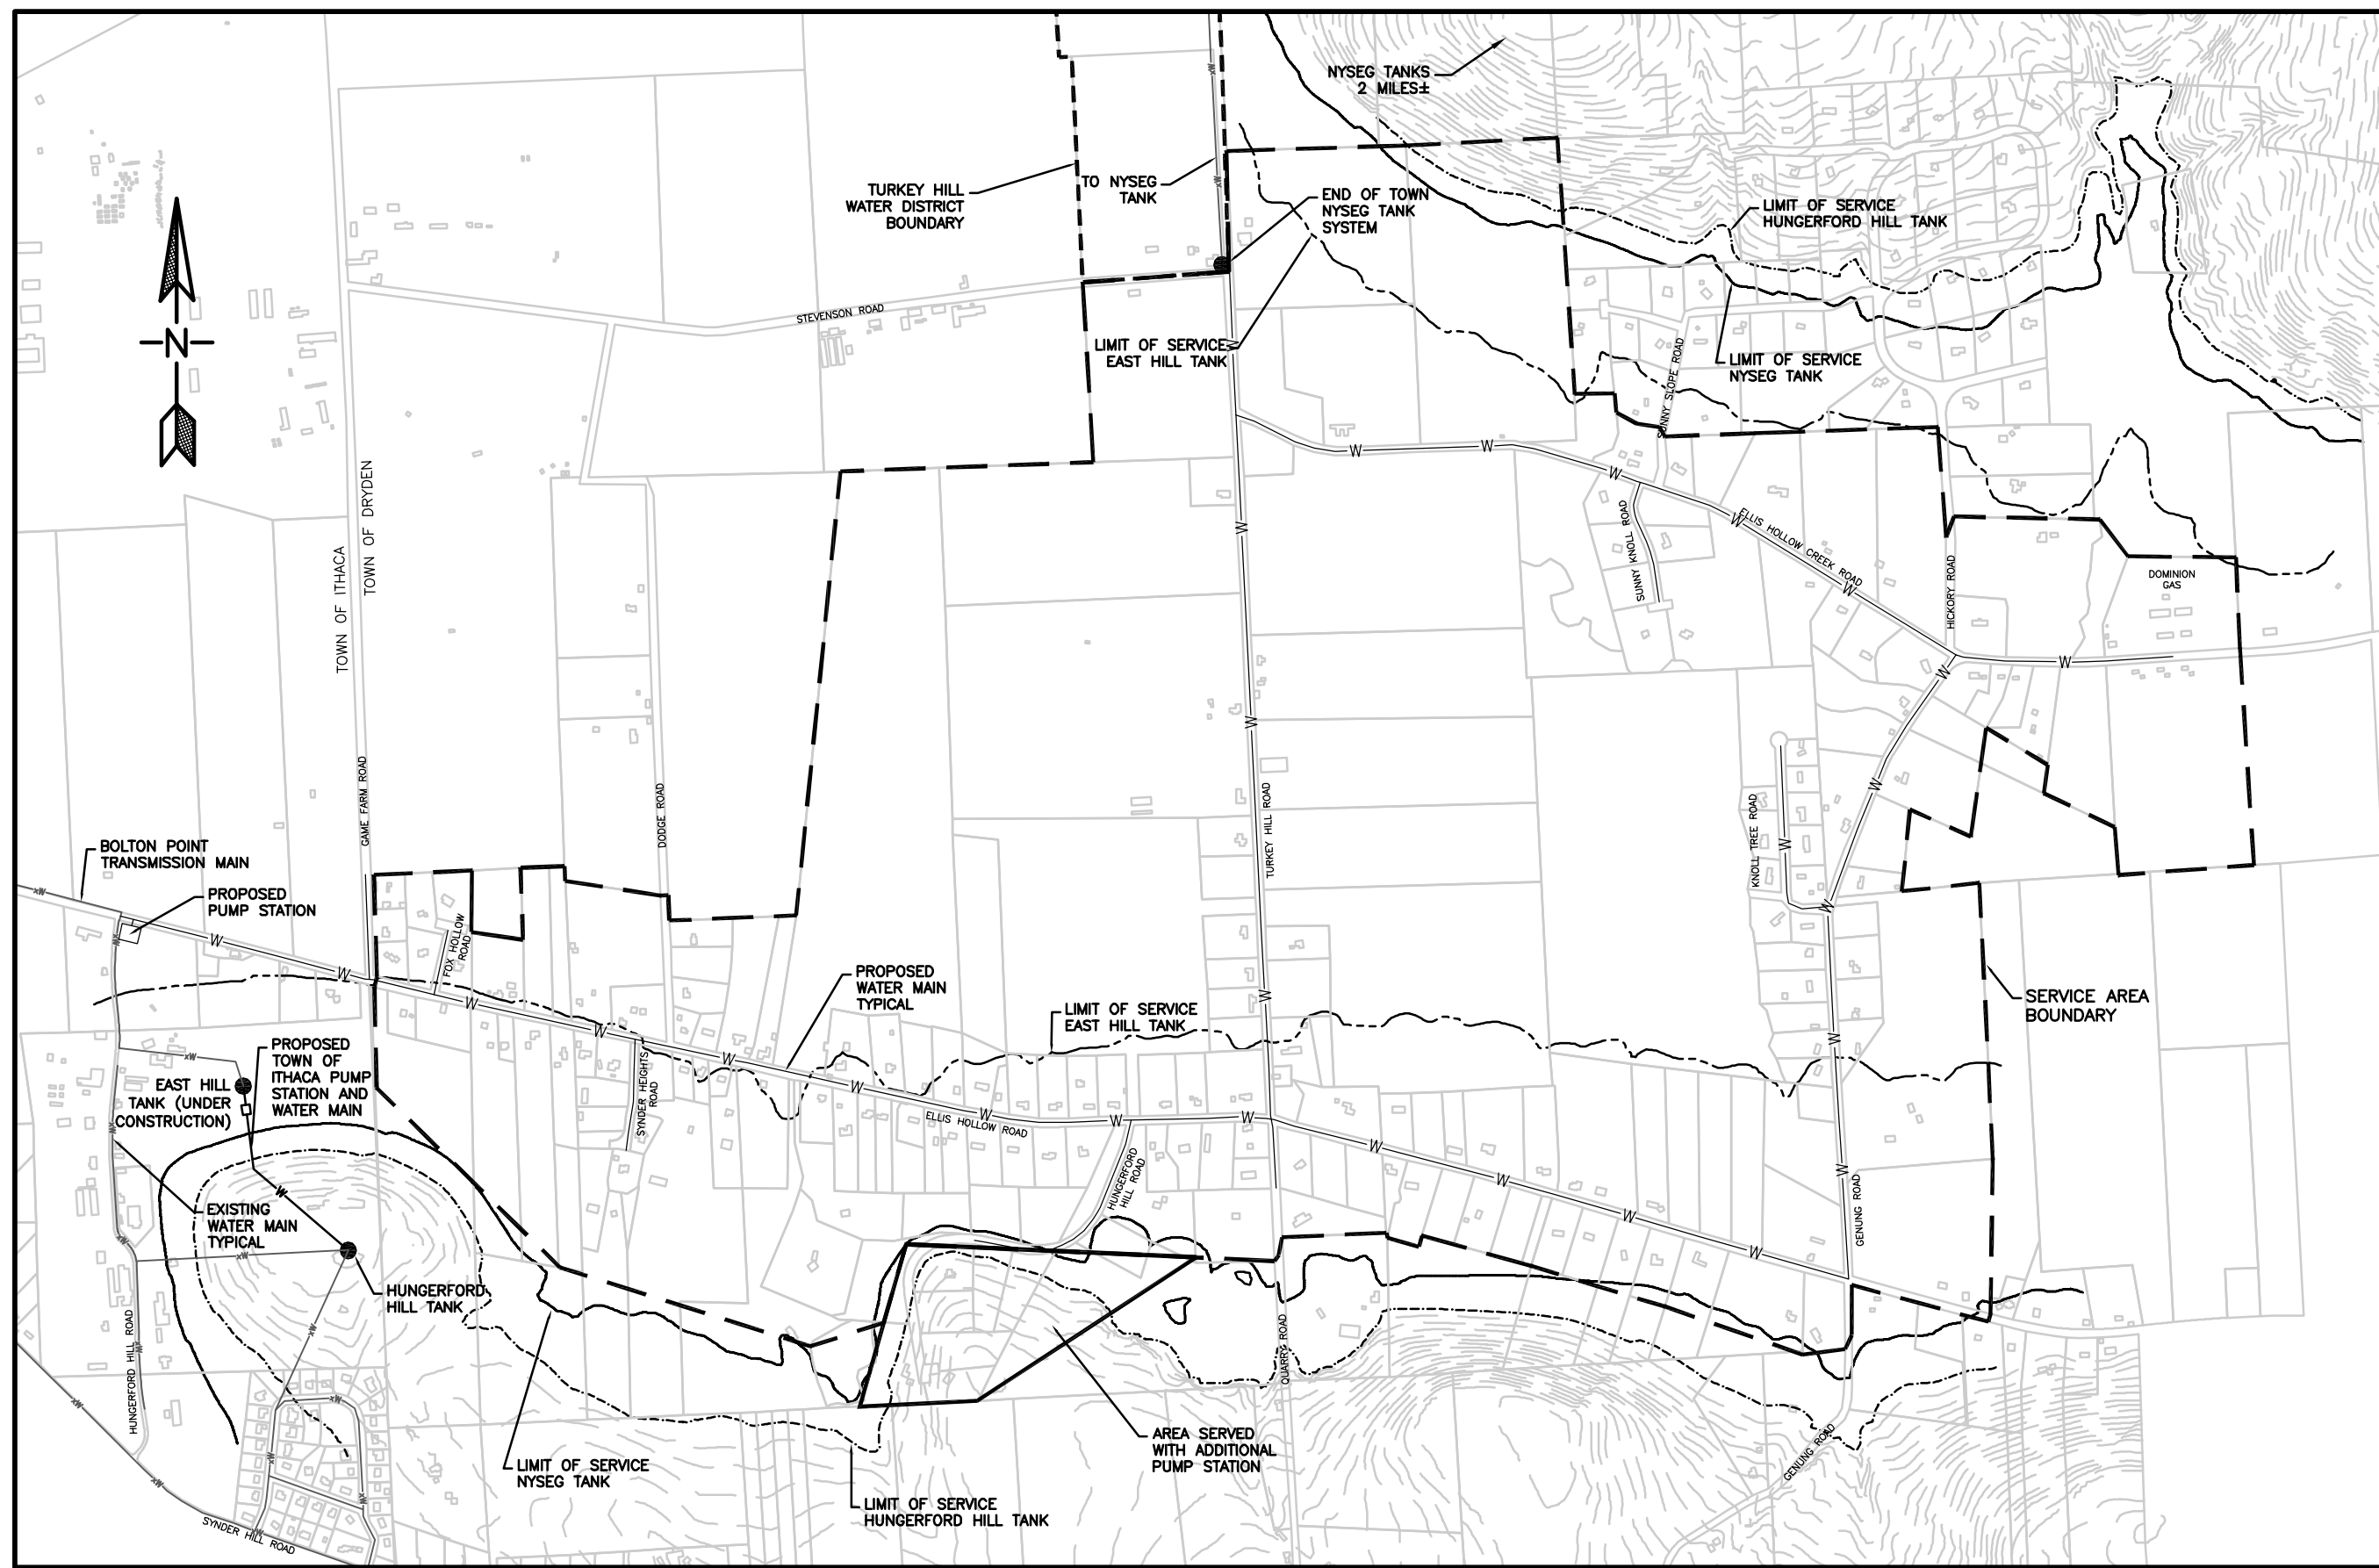

EXPANDED SERVICE AREA — NYSEG TANKS